


# HALL 1

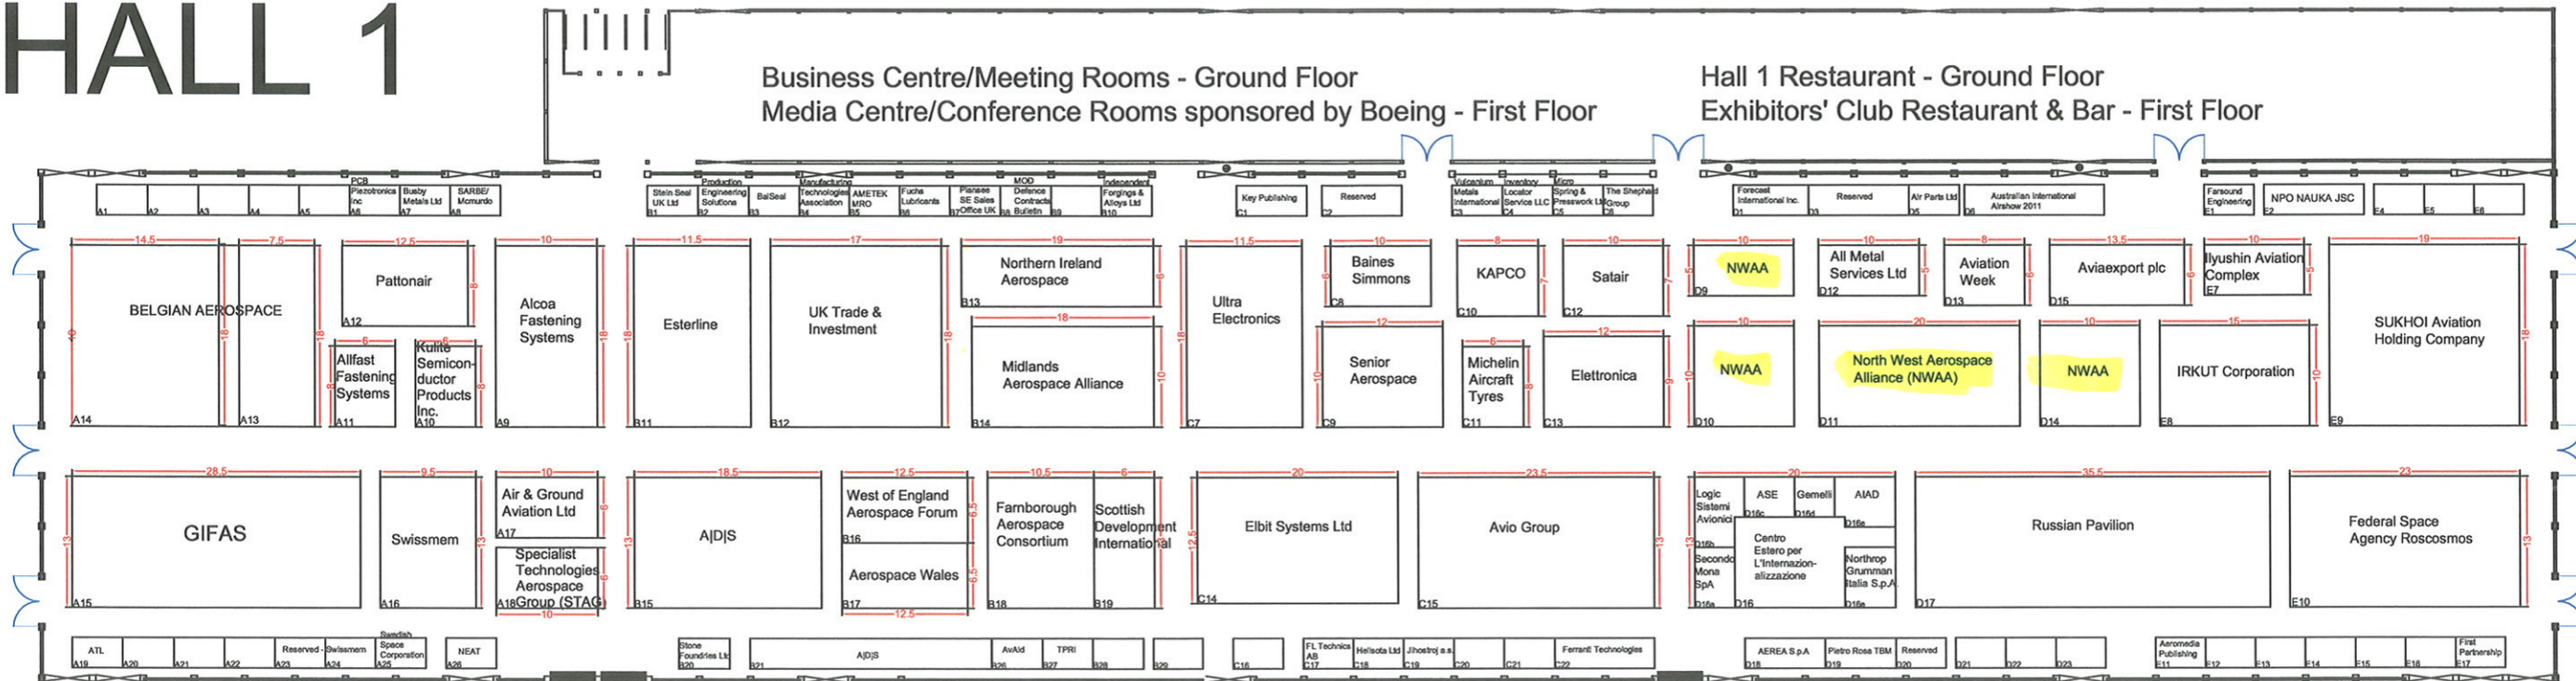

This map is based upon Ordnance Survey material with the permission of Ordnance Survey on behalf of the Controller of Her Majesty's Stationery Office. Crown Copyright. Unauthorised reproduction infringes Crown Copyright and may lead to prosecution or civil proceedings.

This drawing is the property of Farnborough International Ltd. Copyright is reserved by them and the drawing is issued on the condition that it is not used, copied, reproduced, retained or disclosed either wholly or in part, by or to any unauthorised persons, without previous consent in writing of Farnborough International Ltd.

Farnborough International Ltd.,  
Show Centre, ETPS Road,  
Farnborough, Hampshire. GU14 6FD.

Tel: +44 (0)1252 53 2800 Fax: +44 (0)1252 37 6015  
http://www.farnborough.com  
http://www.farnboroughfive.com



Drawing Title  
FARNBOROUGH INTERNATIONAL AIRSHOW 2010  
19 - 25 JULY 2010  
HALL 1 PLAN  
SUBJECT TO CHANGE

Scale 1:1000 @ A3 Date JAN 2010 Drawn TB

**DO NOT SCALE**

Drawing Number  
farnb.int/10/0020

Rev