


- BOOTH INFORMATION**
- COMPANY LOGO
  - NWAA BRANDING
  - LITERATURE
  - COUNTER AND STORAGE
  - 1 X ELECTRIC POINT
  - 2 X STOOLS & 1 X TABLE.

- KITCHEN**
- SHELVING FOR STORAGE
  - PUMP SINK
  - 2 X FRIDGES
  - WORKTOP
  - ELECTRICS
  - COATHOOKS

- RECEPTION BAR**
- FRIDGE
  - COFFEE & TEA FACILITIES
  - WATER COOLER

- BOOTH INFORMATION**
- COMPANY LOGO
  - NWAA BRANDING
  - LITERATURE
  - COUNTER AND STORAGE
  - 1 X ELECTRIC POINT
  - 2 X STOOLS & 1 X TABLE.

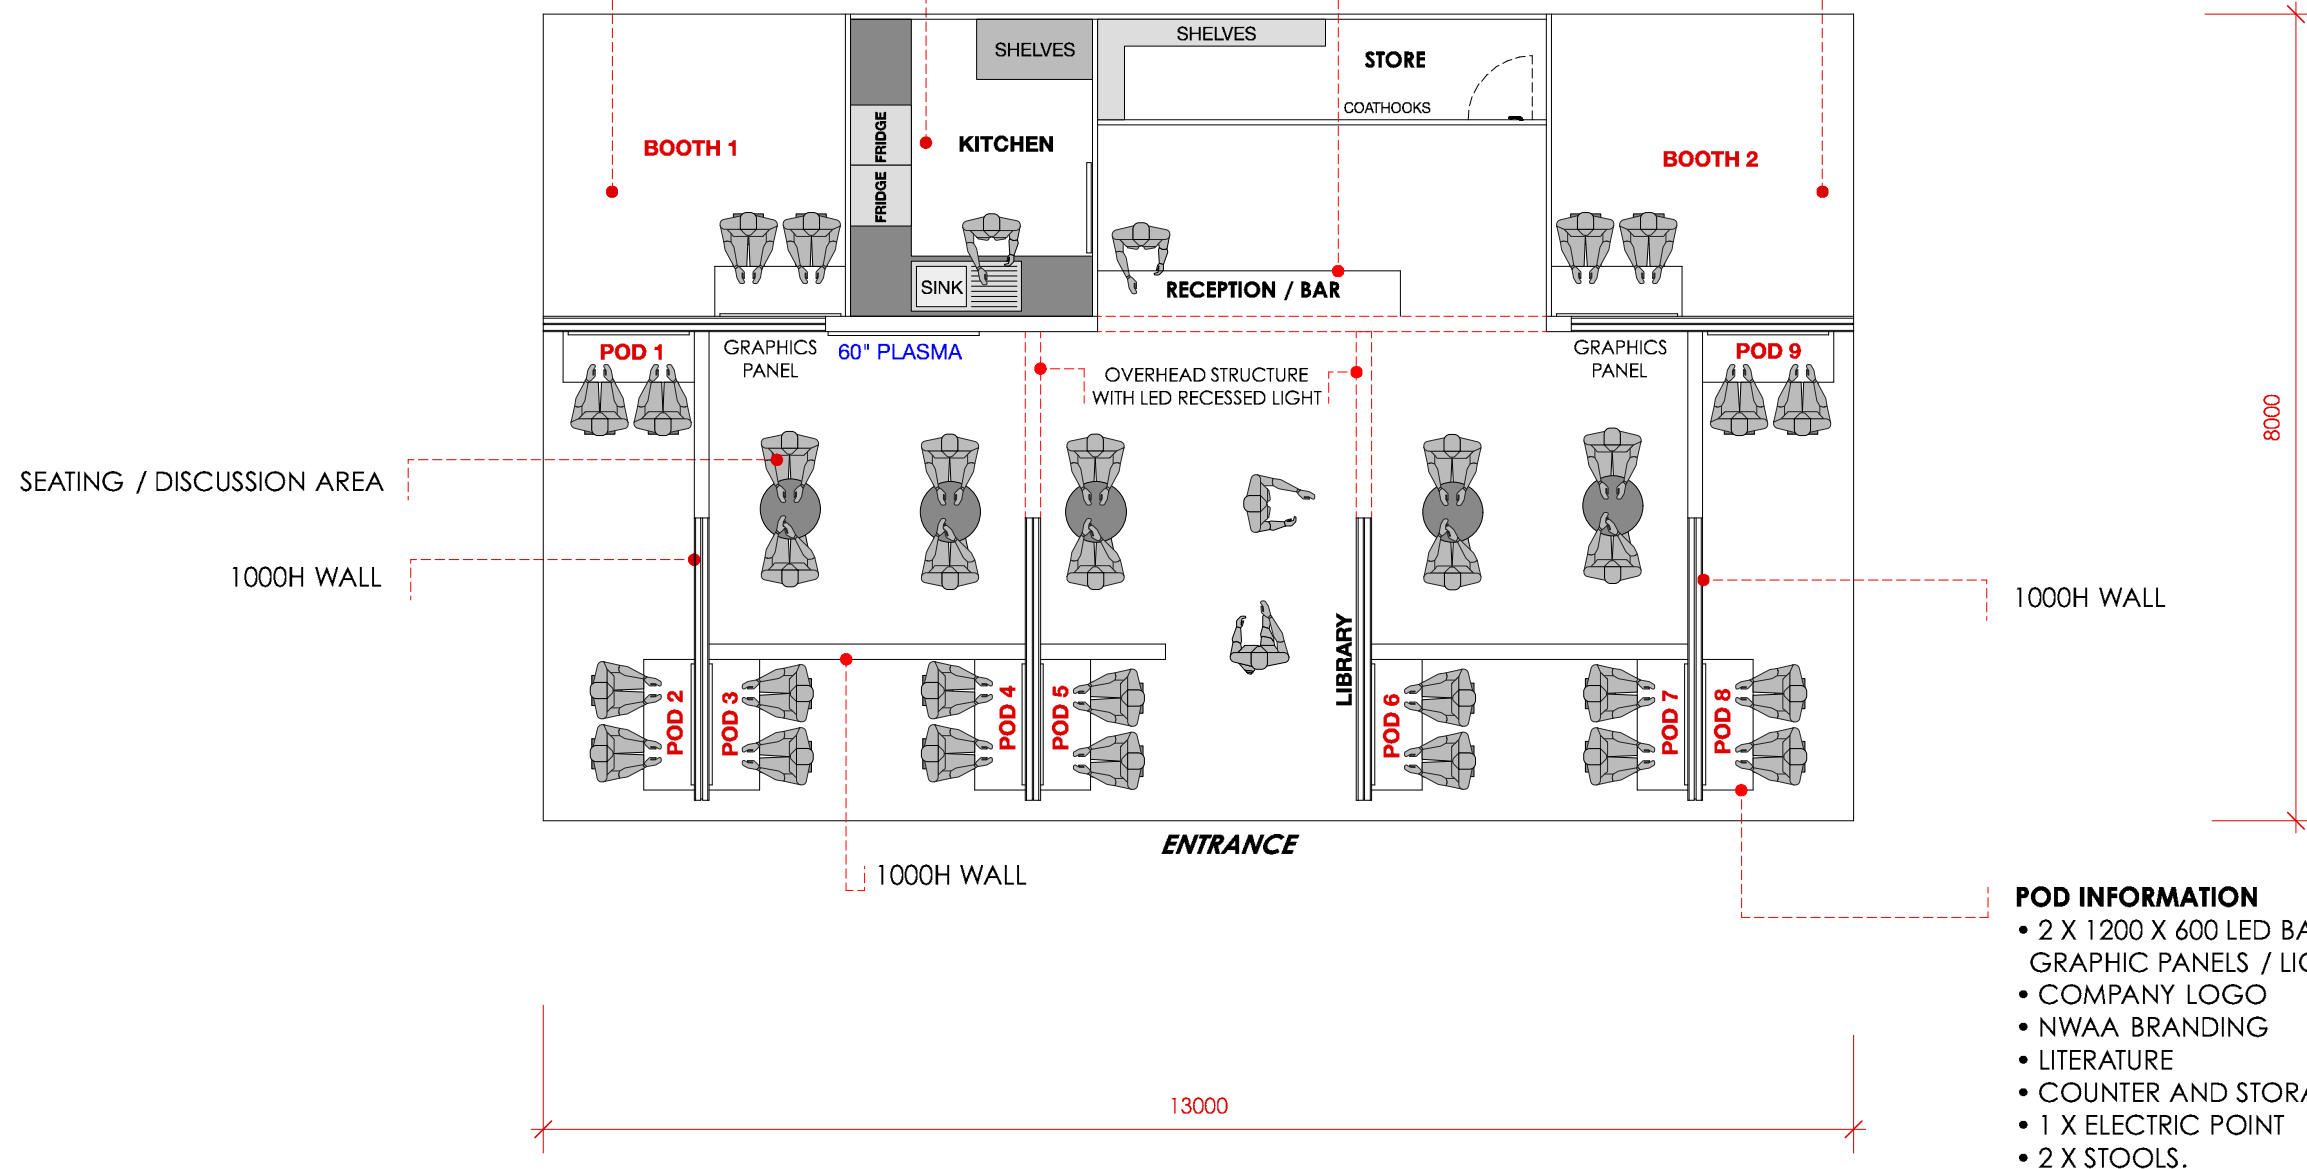

**OPTION 3**

Client: <b>NORTHWEST AEROSPACE ALLIANCE</b>	Event: <b>PARIS INTERNATIONAL AIRSHOW</b>	Stand No: <b>2B - F172</b>	Date: <b>12/09/14</b>	Scale: <b>1:75</b>	Project: <b>EXHIBITION STAND</b>	Title: <b>PARIS PLAN GENERAL ARRANGEMENT OPTION 2</b>	<b>PRINT AT A3</b>
---	---	----------------------------	-----------------------	--------------------	----------------------------------	---	--------------------